


Plan fundatii (1:50)

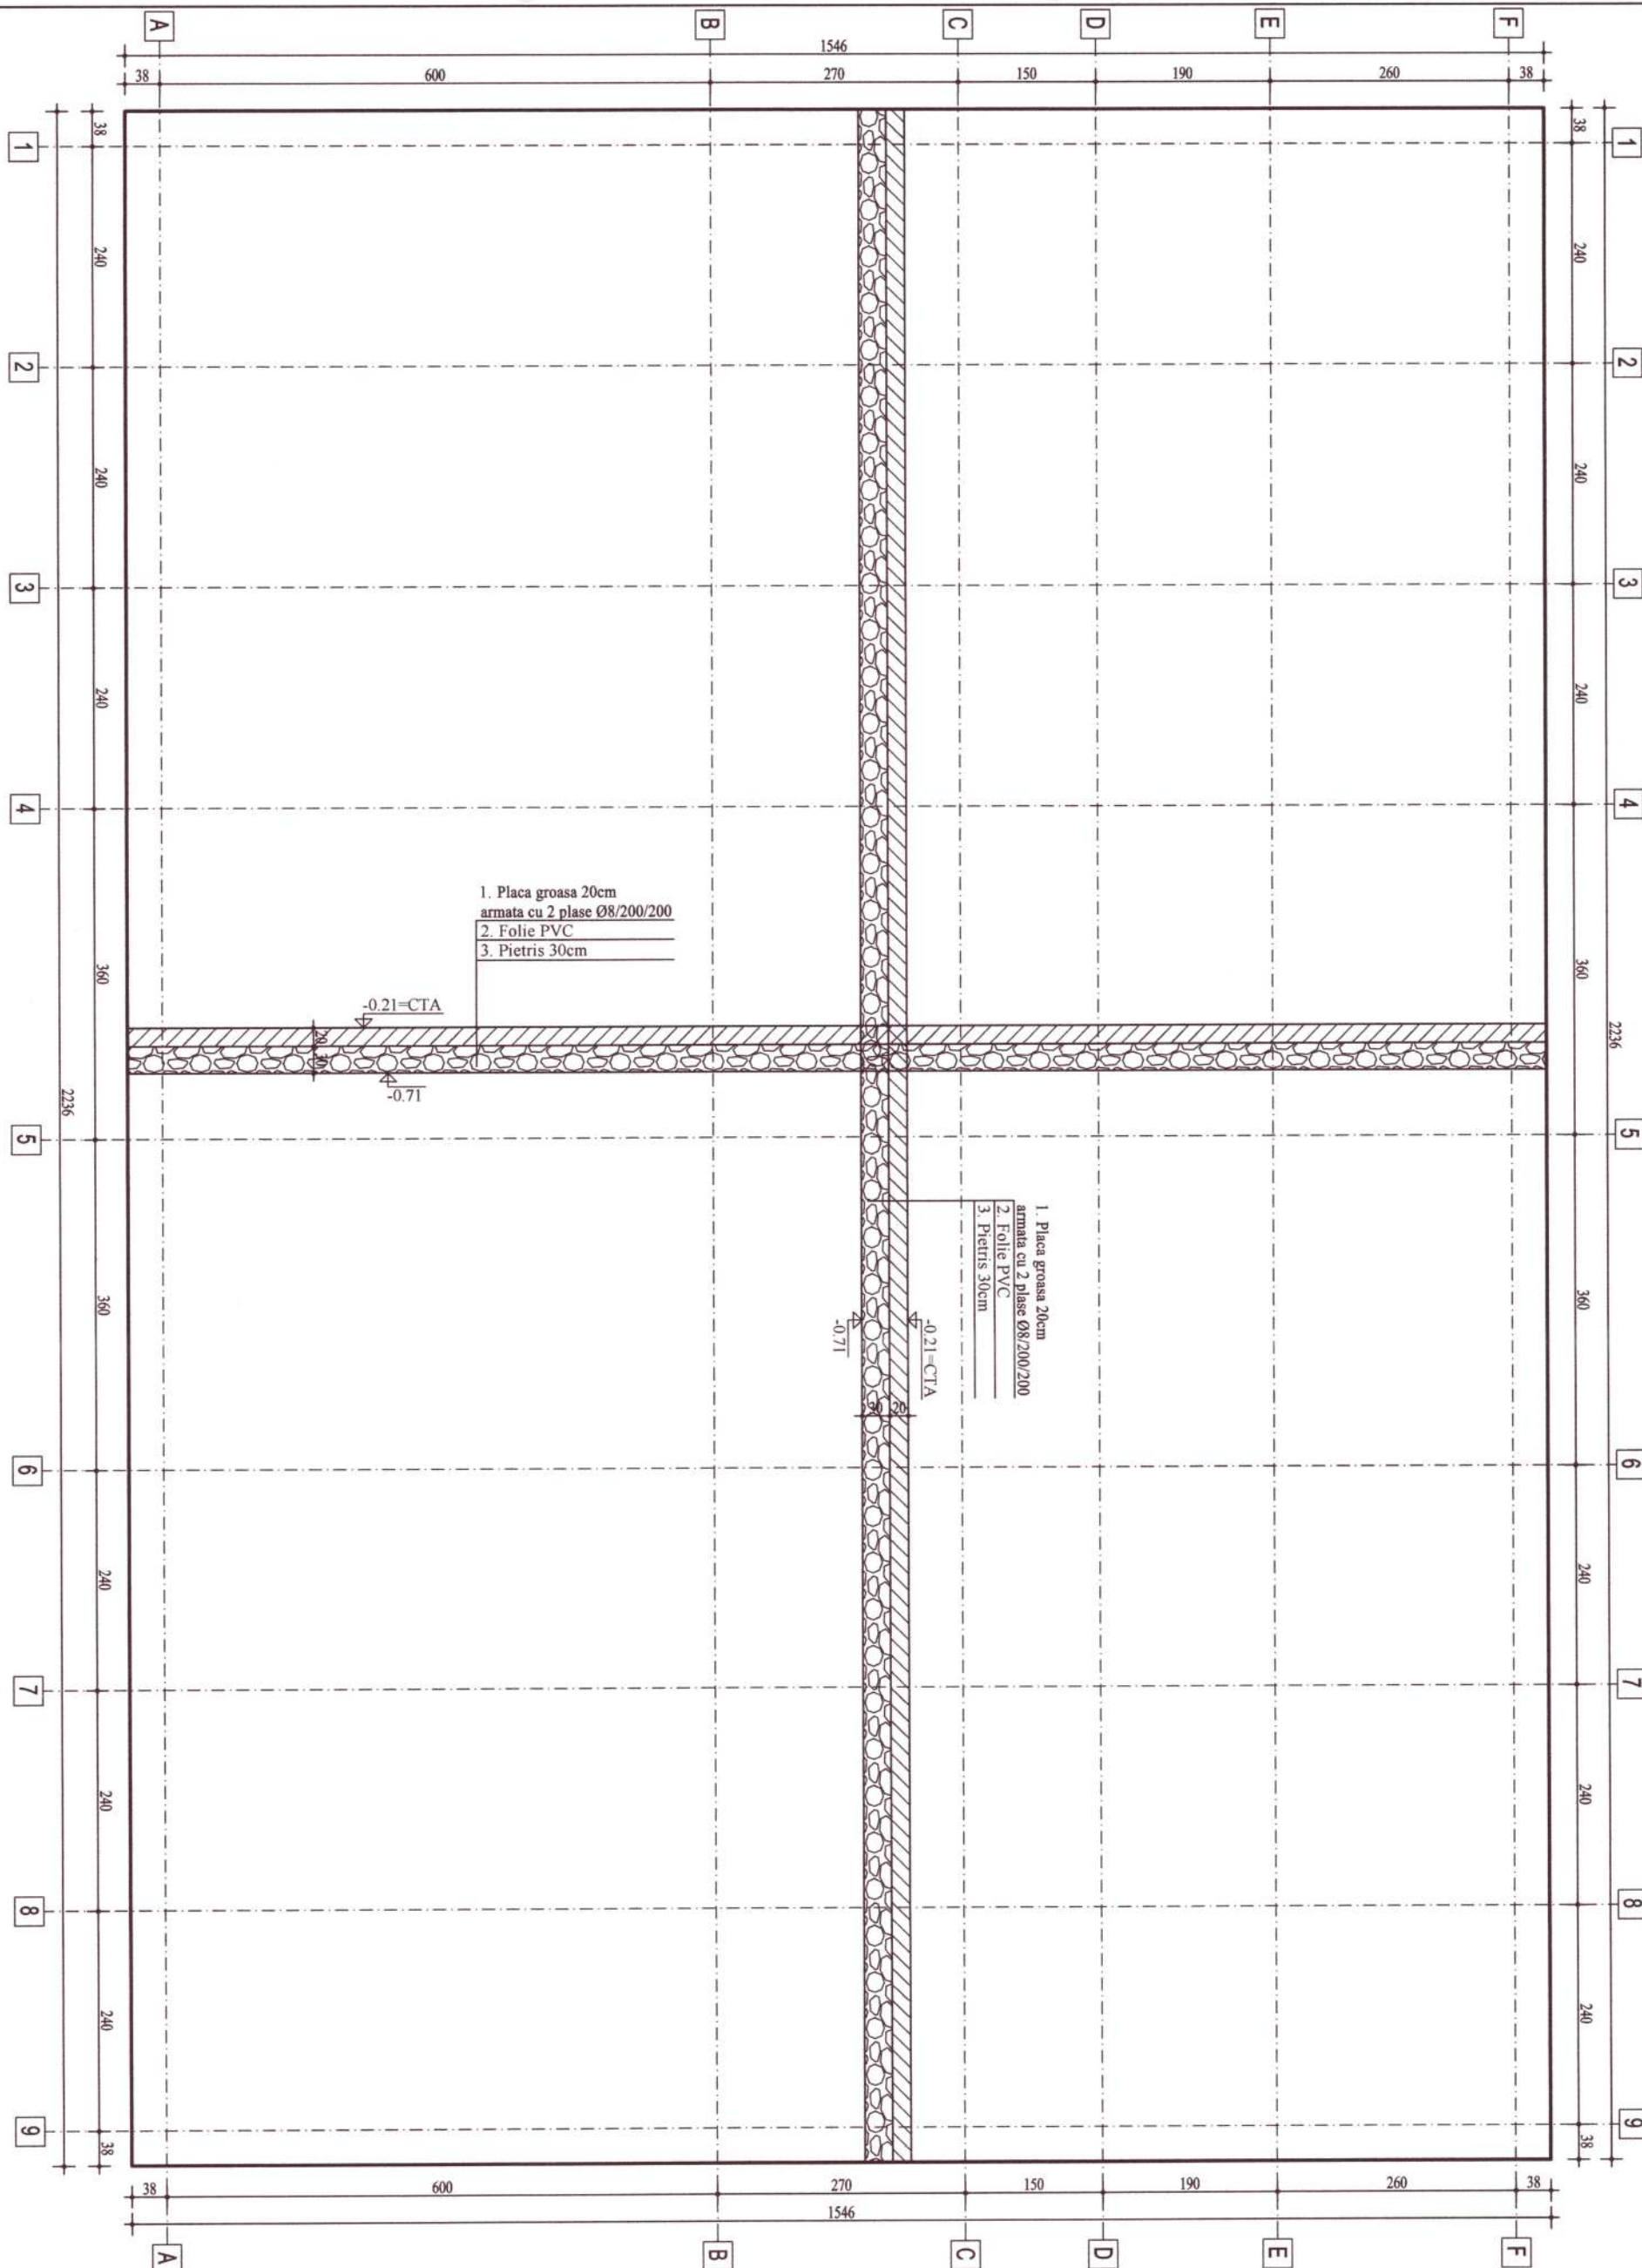

1. Placa groasa 20cm
armata cu 2 plase Ø8/200/200
2. Folie PVC
3. Pietris 30cm

1. Placa groasa 20cm
armata cu 2 plase Ø8/200/200
2. Folie PVC
3. Pietris 30cm

Materiale folosite:
1. Beton simplu egalizare / umplutura C8/10, X0
2. Beton armat C20/25, XC1, D<16, T4, S3
3. Armaturi otel BST500S - ductilitate C

Clasa de importanta III
Categoria de importanta C

Acoperirea betonului
fundatii: Scm
Cotele de fasonare armaturi,
sunt date la EXTERIOR



VERIFICATOR / EXPERT	NUME	SEMNATURA	CERINTA	REFERAT / EXPERTIZA TEHNICA
SC LMB STRUCTURI SRL PROIECTARE CONSTRUCTII SI SERVICII ASOCIATE ACESTORA CUI: 23477344 / BUCURESTI / ROMANIA telefon: 0724144284 / e-mail: LMBstructuri@gmail.com web: www.facebook.com/lmbstructuri		PROIECT: CONSTRUCTIE MODULARA TIP CONTAINER ADRESA: Bulevardul Ion Mihalache, Nr. 126, Sector 1, Bucuresti BENEFICIAR: LICEUL TEORETIC "NICOLAE IORGA"		Proiect nr: 670/2022 FAZA: S.F. Plansa R 01
Specificatie	Nume	Semnatura	Scara	TITLUL PLANSEI: PLAN FUNDATII
Sef proiect			1:50	
Proiectat	Ing. Florin Casuneanu		Data	
Desenat	Ing. Mihaela Casuneanu		11.2022	